


PROPOSAL

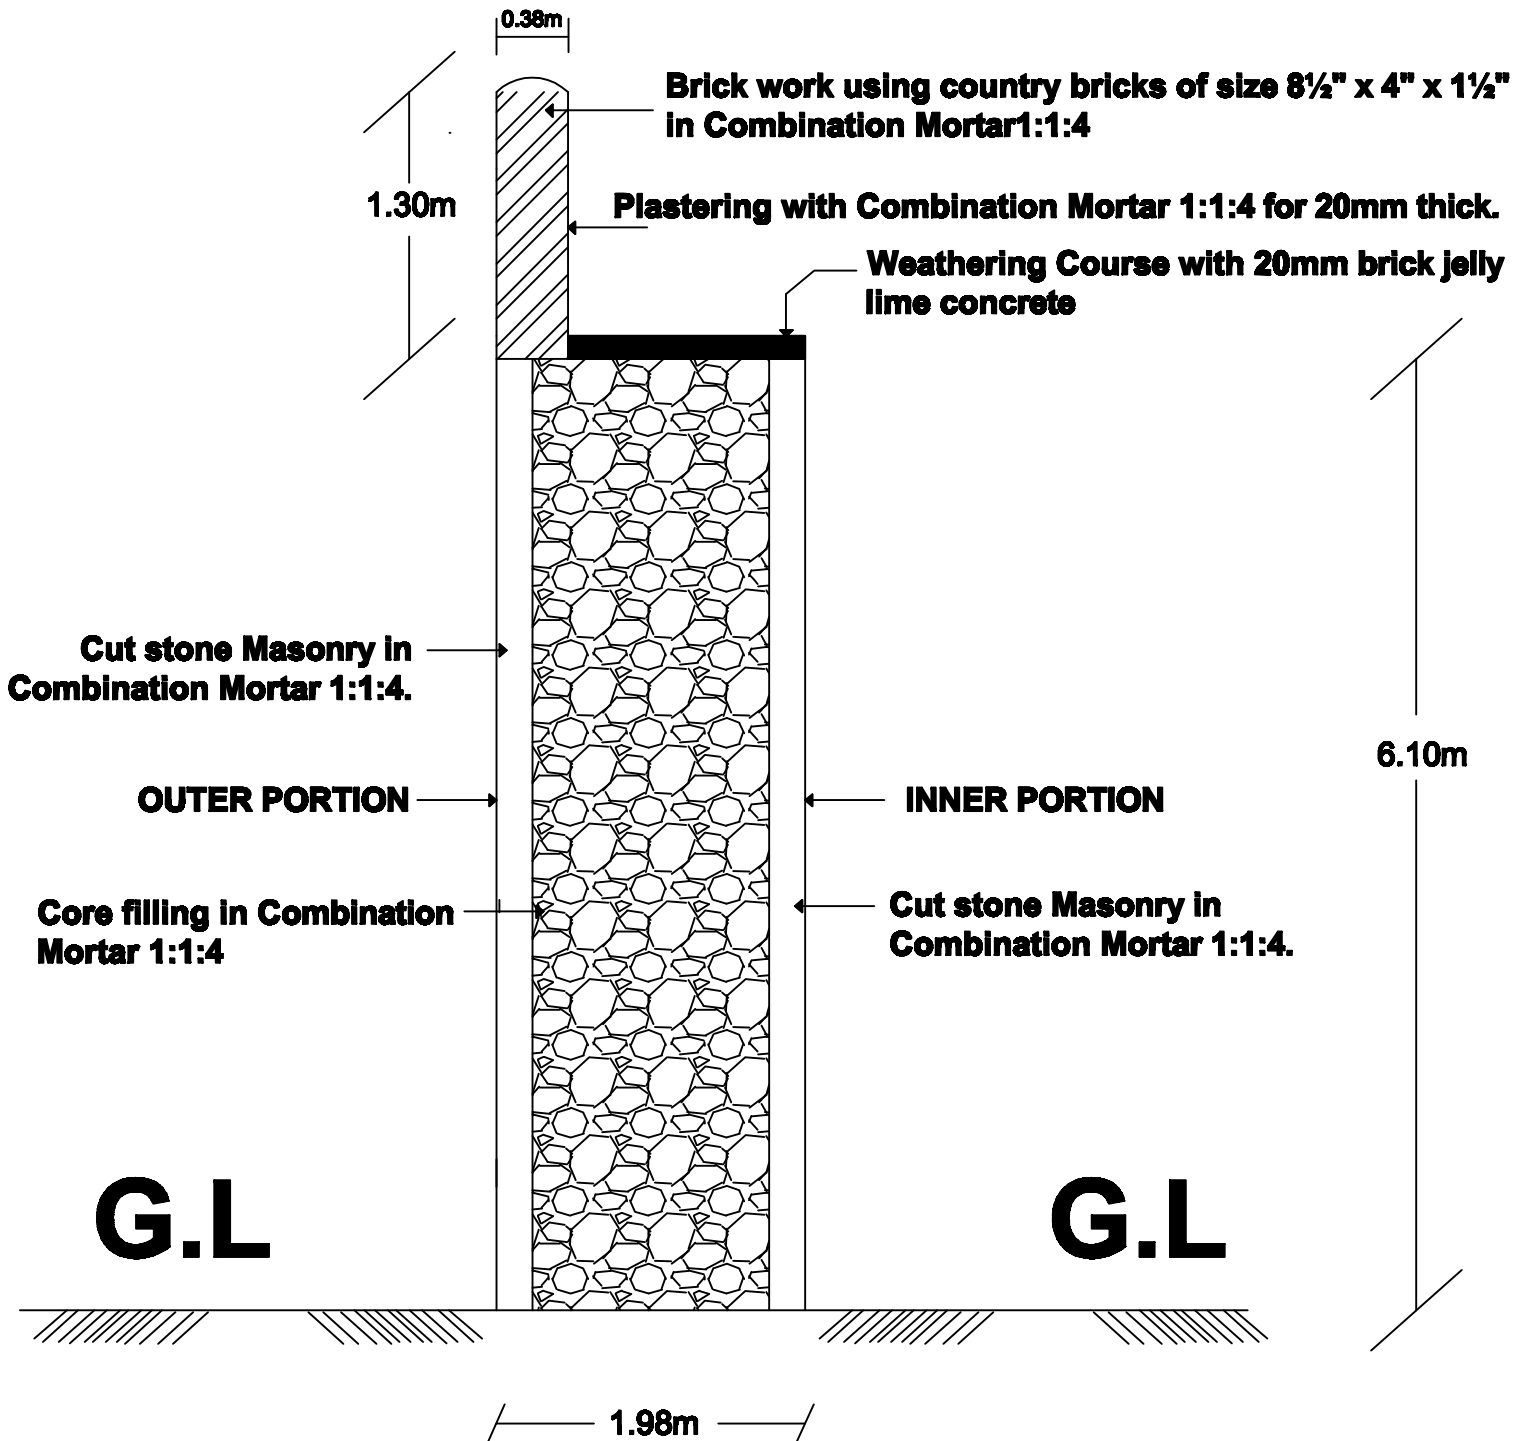

SECTION ON 7TH RAMPART WALL